
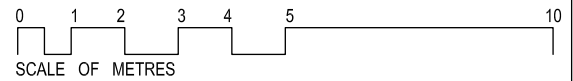
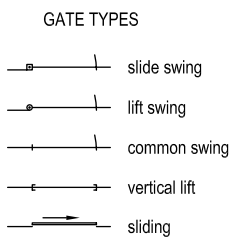



NOTES

1. Door locations can be altered to suit individual requirements.
2. Translucent sheeting in south wall extends approx. 900mm down from eaves.
3. Size and location of ventilation shutters can be altered to suit local weather conditions, or appropriate alternative fittings substituted.
4. Numbers in brackets represent approximate capacities of pens (based on a density of 2.5 woolly sheep per square metre).

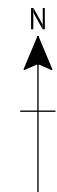

FLOOR PLAN


4 STAND SHEARING SHED	
FLOOR PLAN	
Date: January 2006	Plan No.
All dimension in millimetres	15

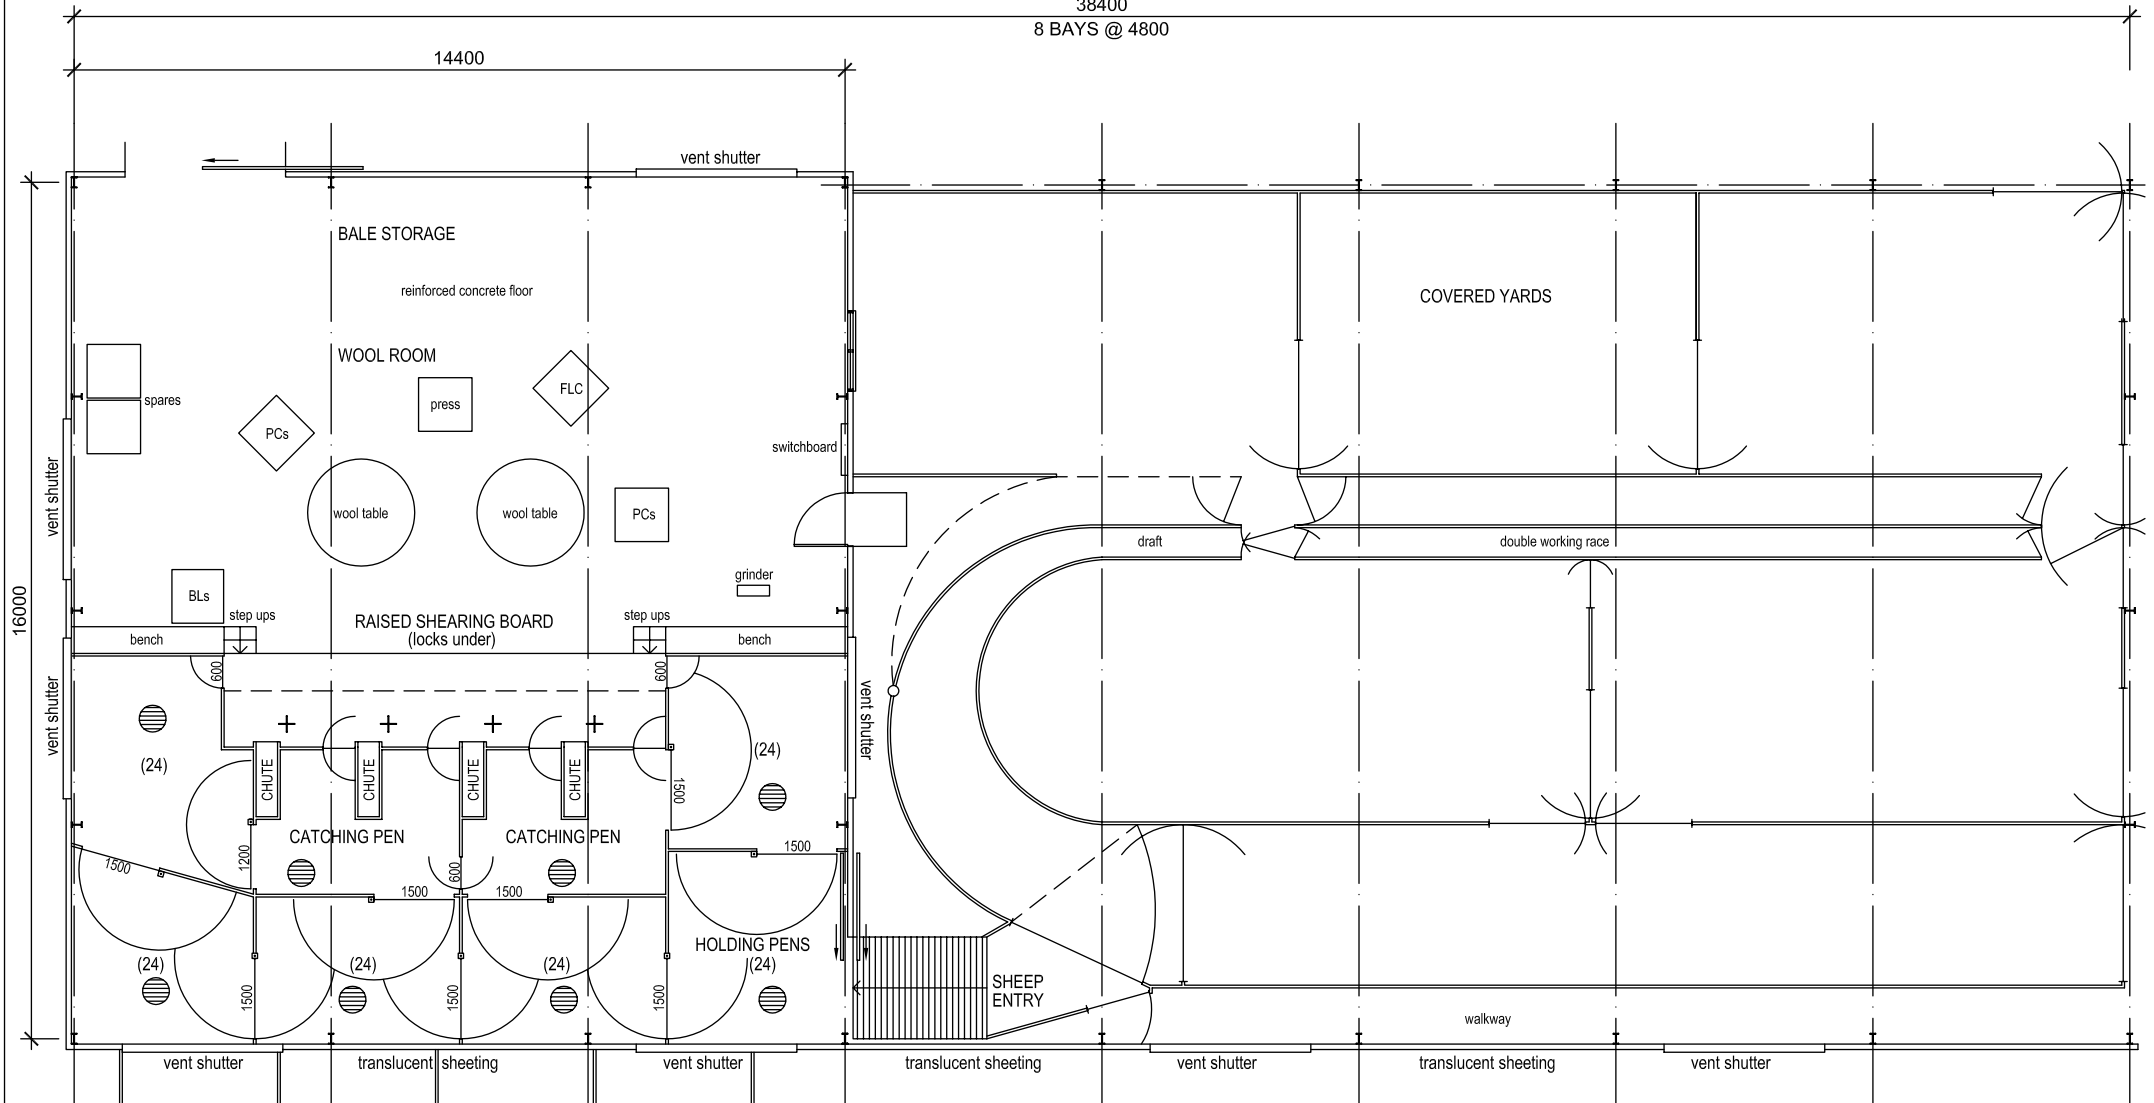






FLOOR PLAN


NOTES

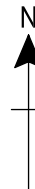1. Door locations can be altered to suit individual requirements.
2. Translucent sheeting in south wall extends approx. 900mm down from eaves.
3. Size and location of ventilation shutters can be altered to suit local weather conditions, or appropriate alternative fittings substituted.
4. Numbers in brackets represent approximate capacities of pens (based on a density of 2.5 woolly sheep per square metre).

 

GATE TYPES

  -  slide swing
-  lift swing
-  common swing
-  vertical lift
-  sliding

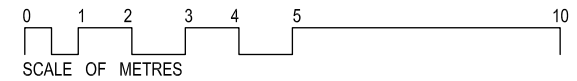

4 STAND SHEARING SHED

FLOOR PLAN

Date: January 2006

Plan No.

All dimension in millimetres

20