


Sawtooth Board

Sawtooth boards are a relatively new approach in shearing sheds.
Michael Lawrence and Associates Design and dimensions:

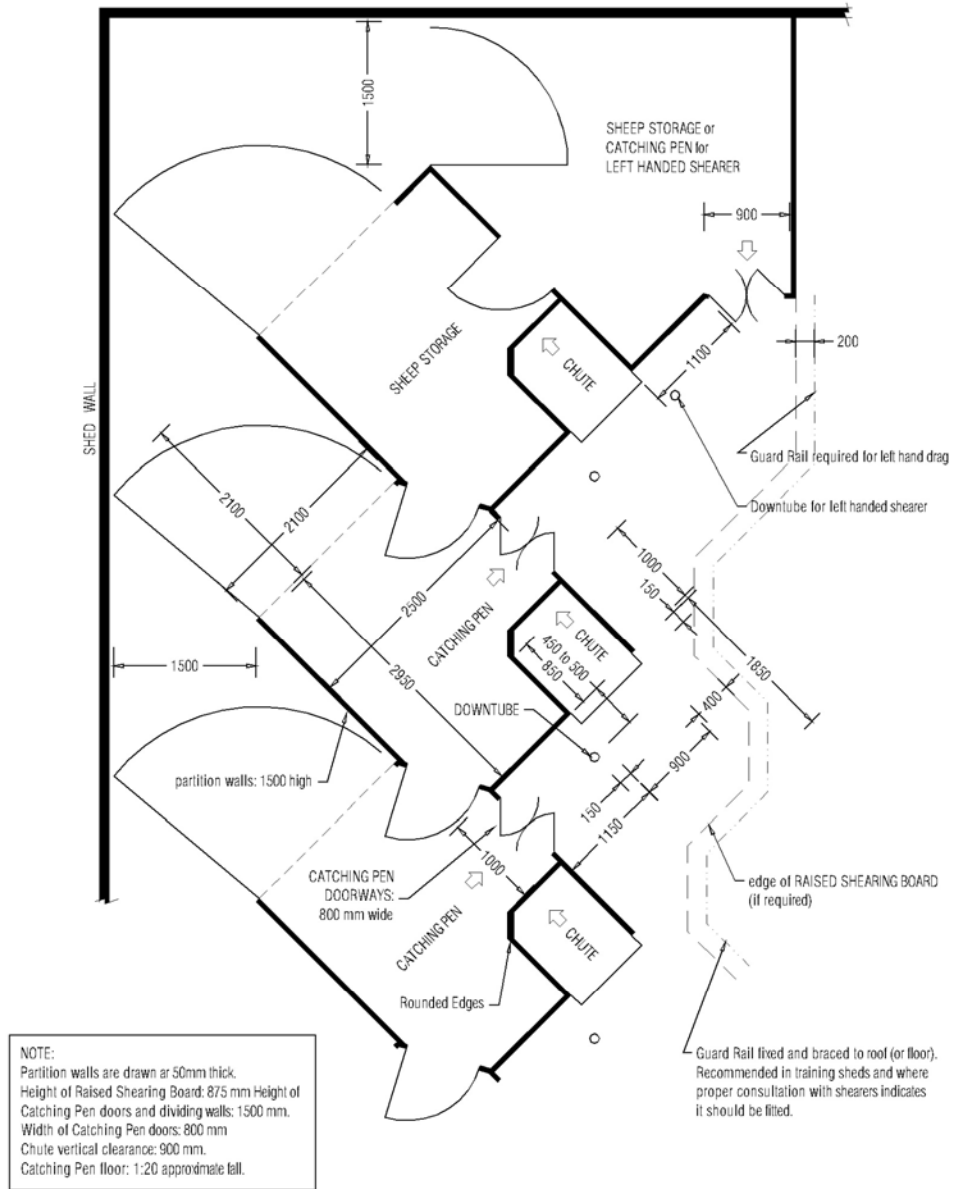

Michael Lawrence & Associates P.L. <i>Occupational Therapist - Ergonomist</i> P.O.Box 1678, Ballarat MC 3354 Phone: (03) 5333 2400 Fax: (03) 5333 4100 Mobile: 0417 562 881	SHEARING BOARD	Plan
	Same Level, Saw Tooth Board	Diagram 5.1
	<small>Drawn: Bob Ebdon RBP DP-AD 1744 7 December 2005</small>	<small>SCALE: 1:50</small>